


SITE PLAN CD2
 NEW ANNEX FOR THE ANGLICAN
 CATHEDRAL OF ST. JOHN THE
 BAPTIST
 A101 scale: 1 : 250
 OCT 10 2017

Gibbons + Snow
 architects

Suite 201
 Caledonia Place
 40 Quidi Vidi Road
 St. John's, NL
 A1A 1C1
 Tel: 709.738.4422
 Fax: 709.738.4455

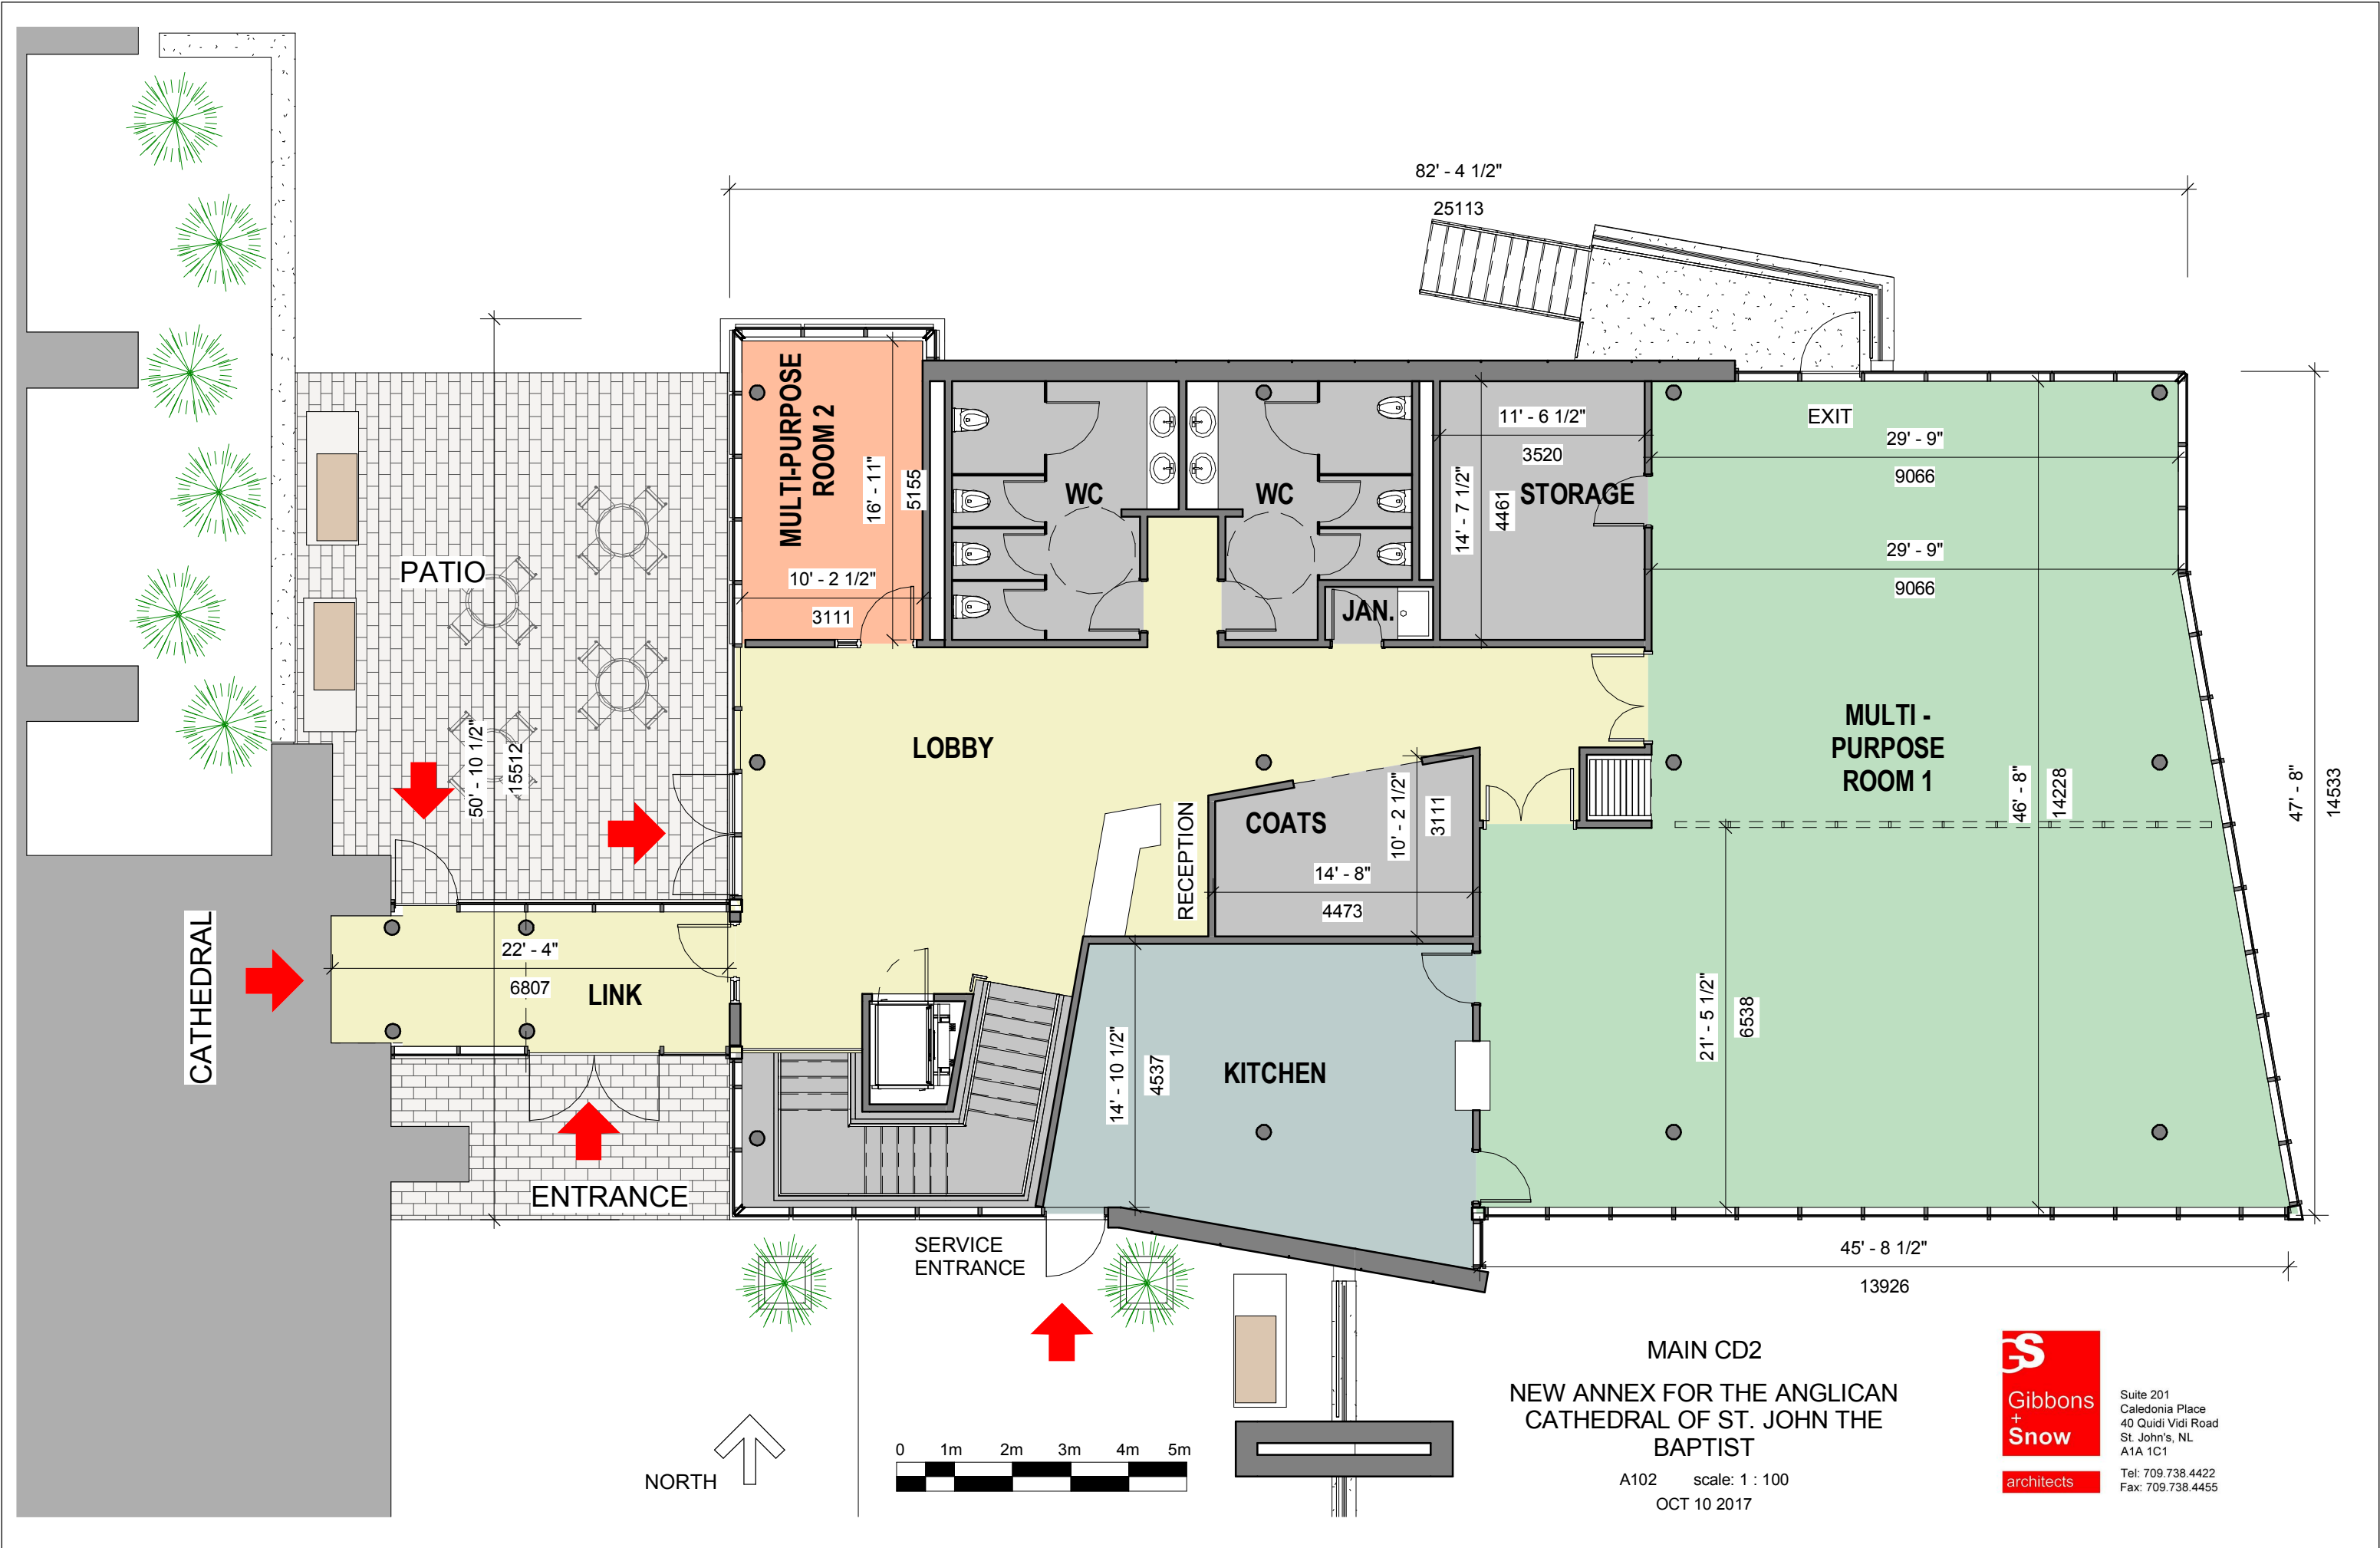

CATHEDRAL

PATIO

MULTI-PURPOSE ROOM 2

LOBBY

LINK

ENTRANCE

SERVICE ENTRANCE

RECEPTION

COATS

KITCHEN

WC

WC

JAN.

STORAGE

EXIT

MULTI-PURPOSE ROOM 1

MAIN CD2


NEW ANNEX FOR THE ANGLICAN CATHEDRAL OF ST. JOHN THE BAPTIST

A102 scale: 1 : 100
OCT 10 2017



Suite 201
Caledonia Place
40 Quidi Vidi Road
St. John's, NL
A1A 1C1
Tel: 709.738.4422
Fax: 709.738.4455

NORTH

 

82' - 4 1/2"

25113

16' - 11"
5155
10' - 2 1/2"
3111

11' - 6 1/2"
3520
14' - 7 1/2"
4461

29' - 9"
9066
29' - 9"
9066

10' - 2 1/2"
3111
14' - 8"
4473


14' - 10 1/2"
4537

21' - 5 1/2"
6538

46' - 8"
14228

45' - 8 1/2"
13926

47' - 8"
14533

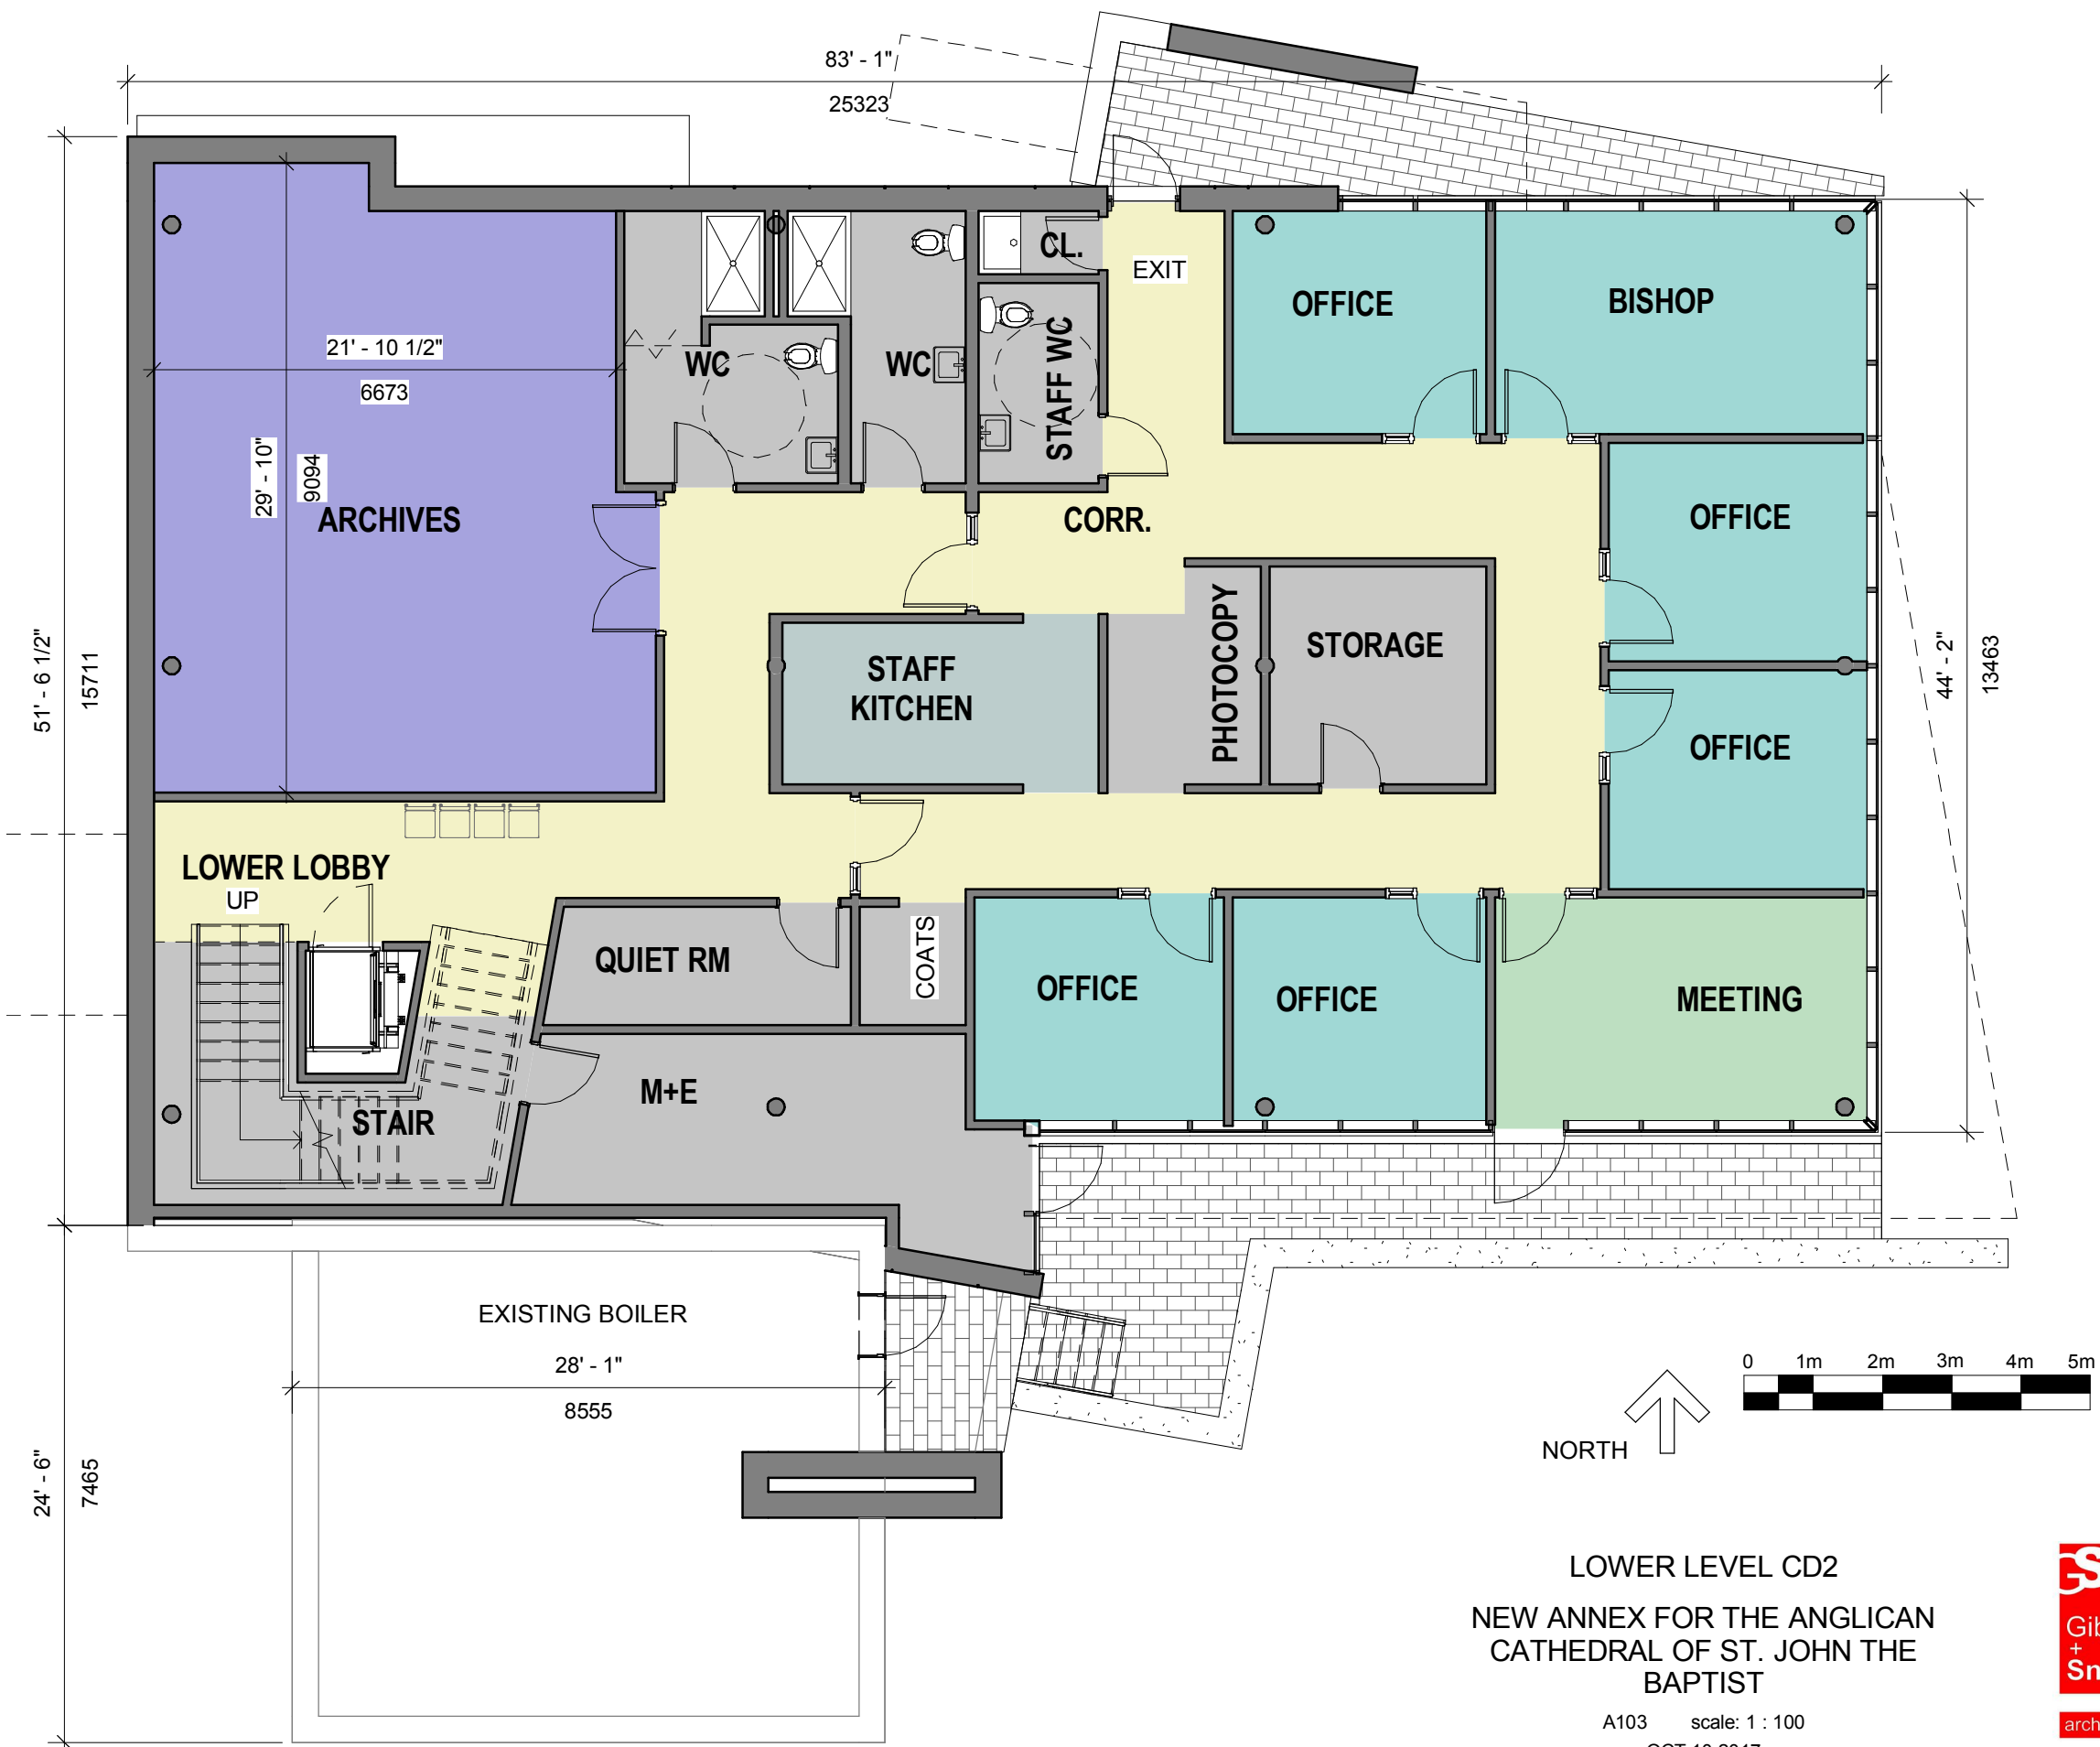


LOWER LEVEL CD2
 NEW ANNEX FOR THE ANGLICAN
 CATHEDRAL OF ST. JOHN THE
 BAPTIST

A103 scale: 1 : 100
 OCT 10 2017



Suite 201
 Caledonia Place
 40 Quidi Vidi Road
 St. John's, NL
 A1A 1C1
 Tel: 709.738.4422
 Fax: 709.738.4455

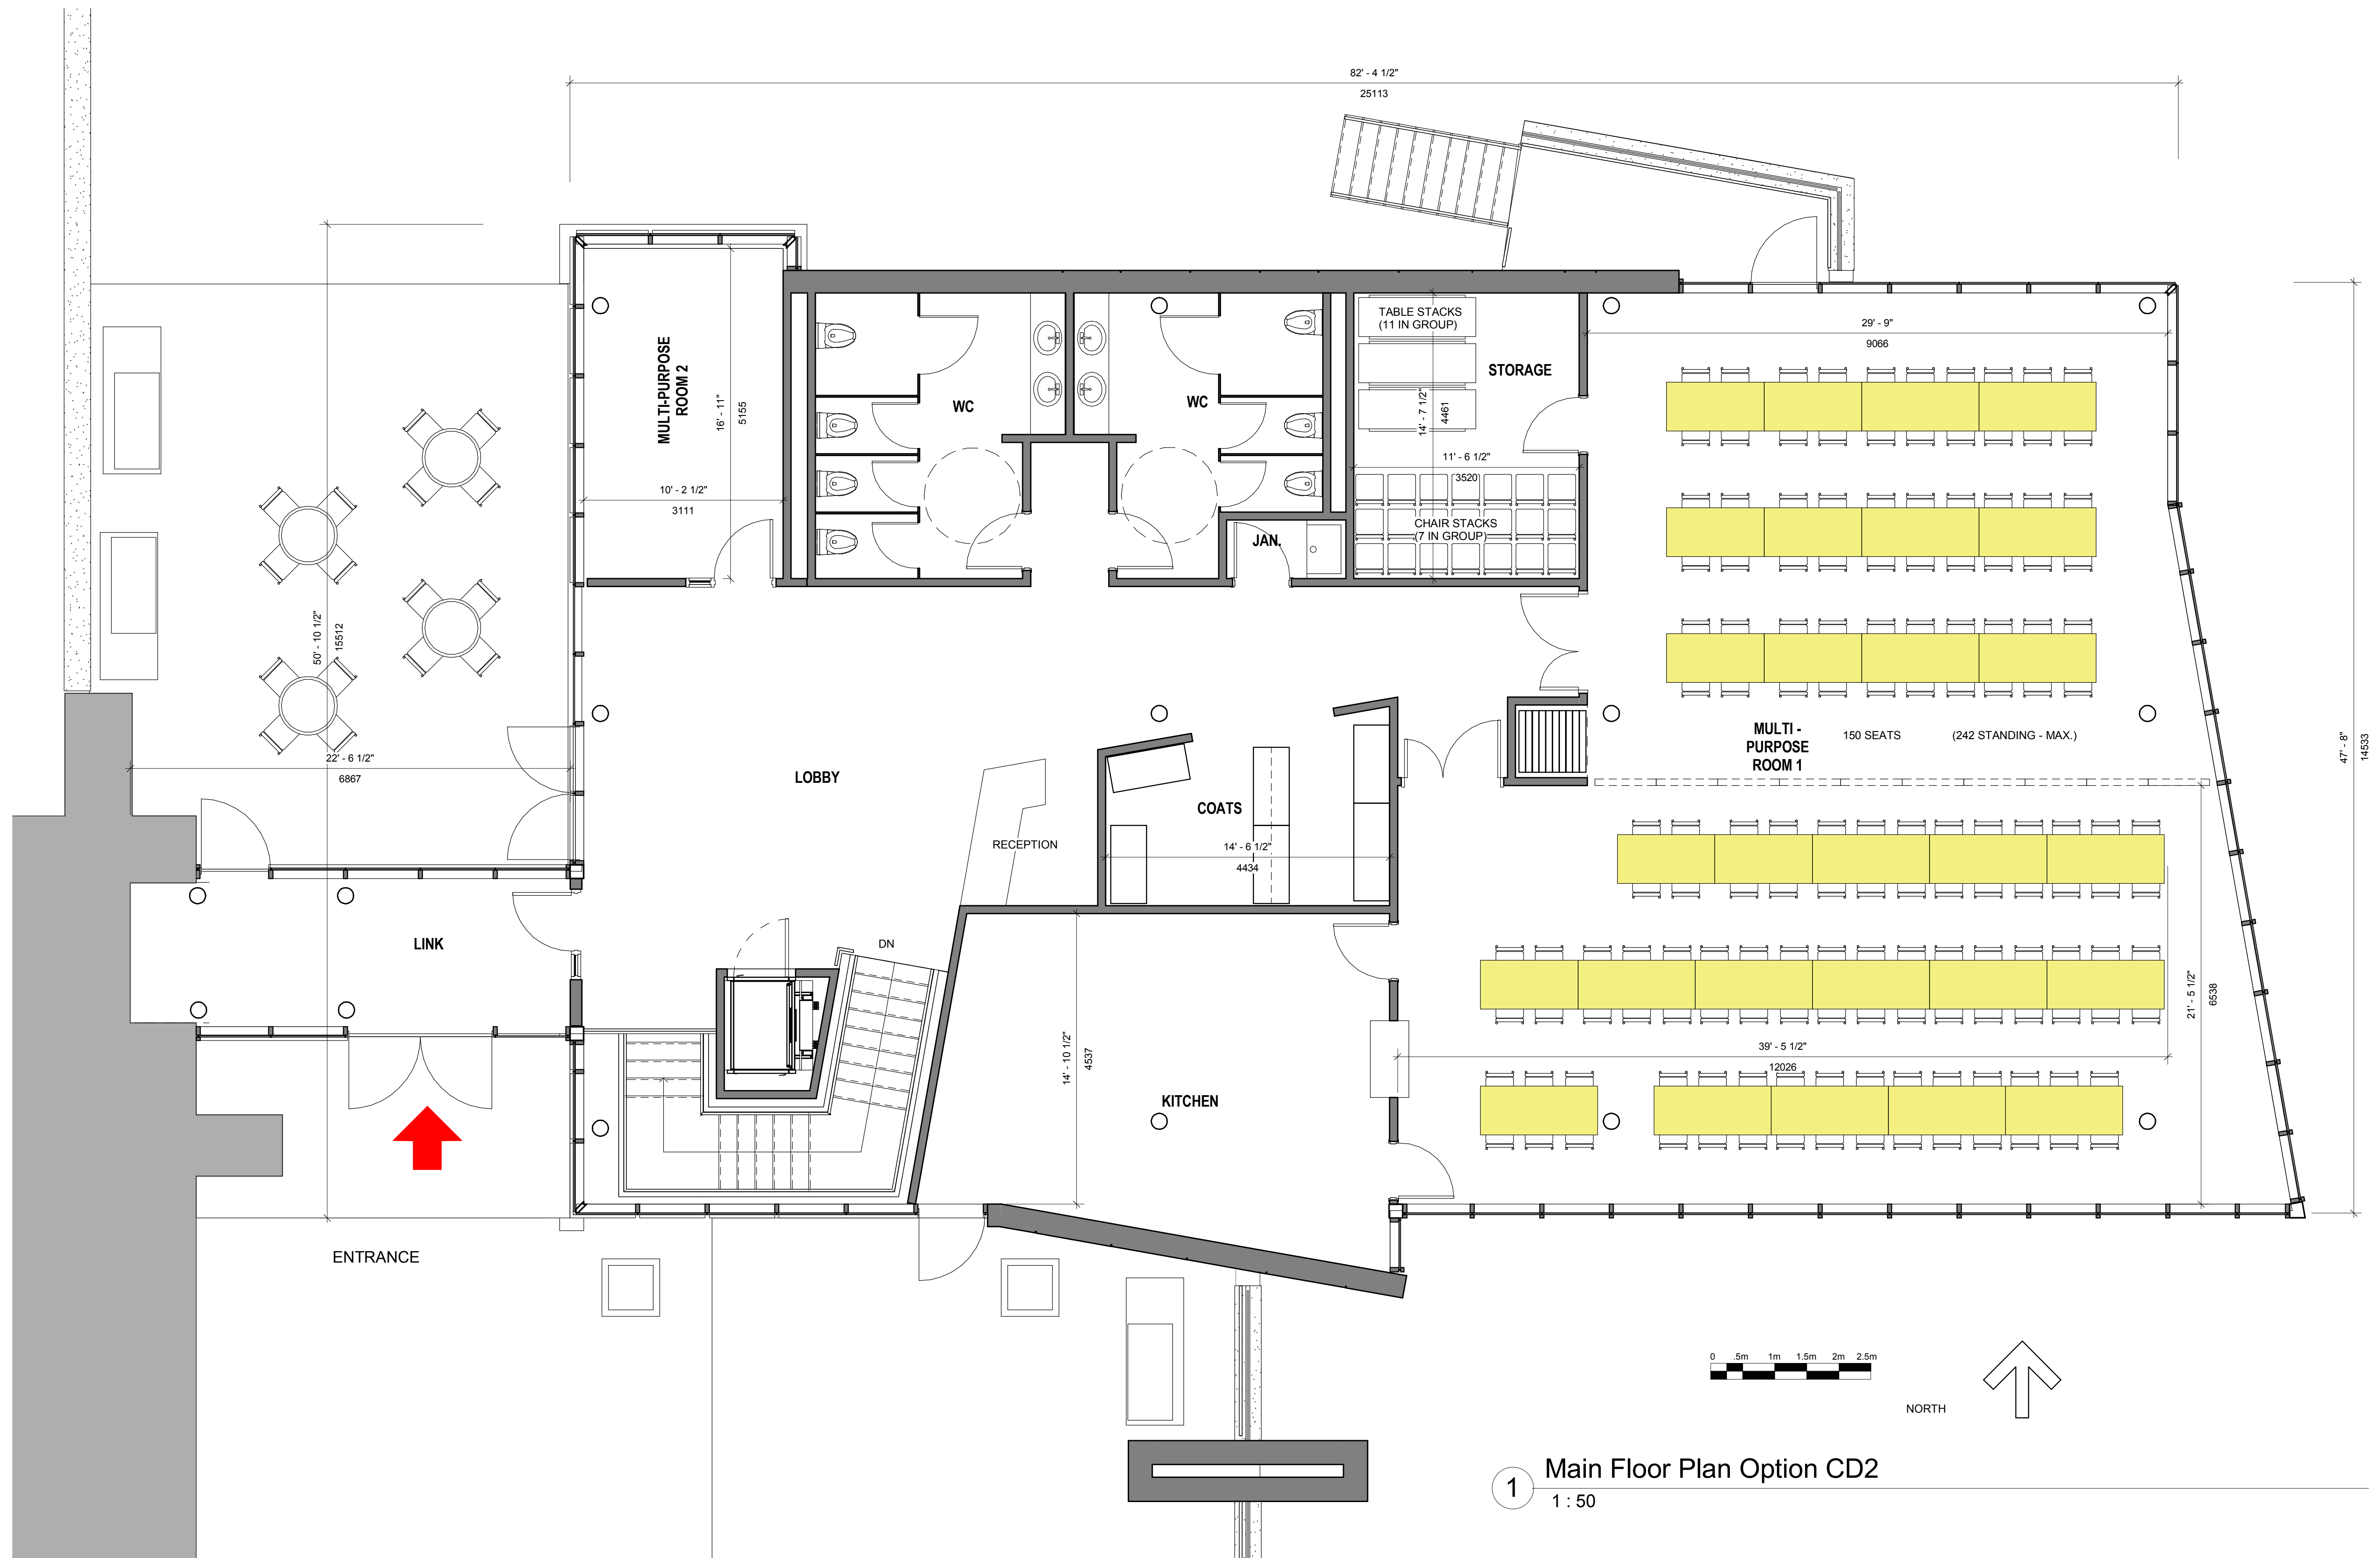

1 Main Floor Plan Option CD2
1 : 50



1 Lower Level Option CD2
1 : 50